



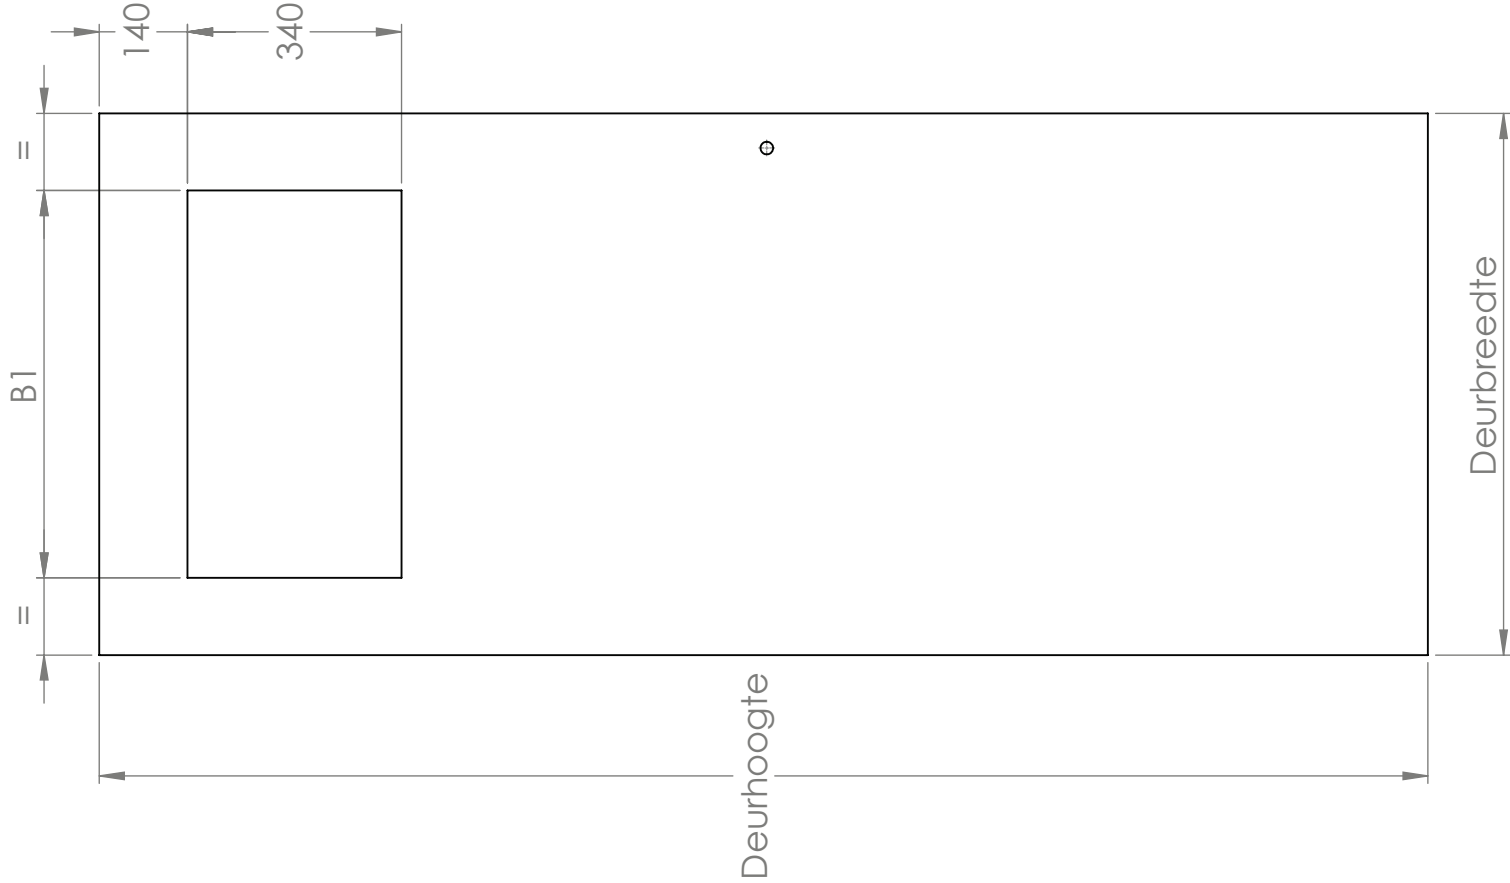


Model 2.0

Deurbreedte		
Van	Tot	B1
505	554	265
555	604	315
605	654	365
655	704	415
705	754	465
755	804	515
805	854	565
855	904	615
905	954	665
955	1004	715
1005	1054	765
1055	1104	815
1105	1154	865
1155	1204	915
1205	1254	965
1255	1304	855*
1305	1354	905*
1355	1404	955*
1405	1454	1005*
1455	1504	1055*
1505	1554	1105*
1555	1604	1155*

* Bij deurbreedtes > 1254, minimale stijlbreedtes 200mm, in verband met stabiliteit.

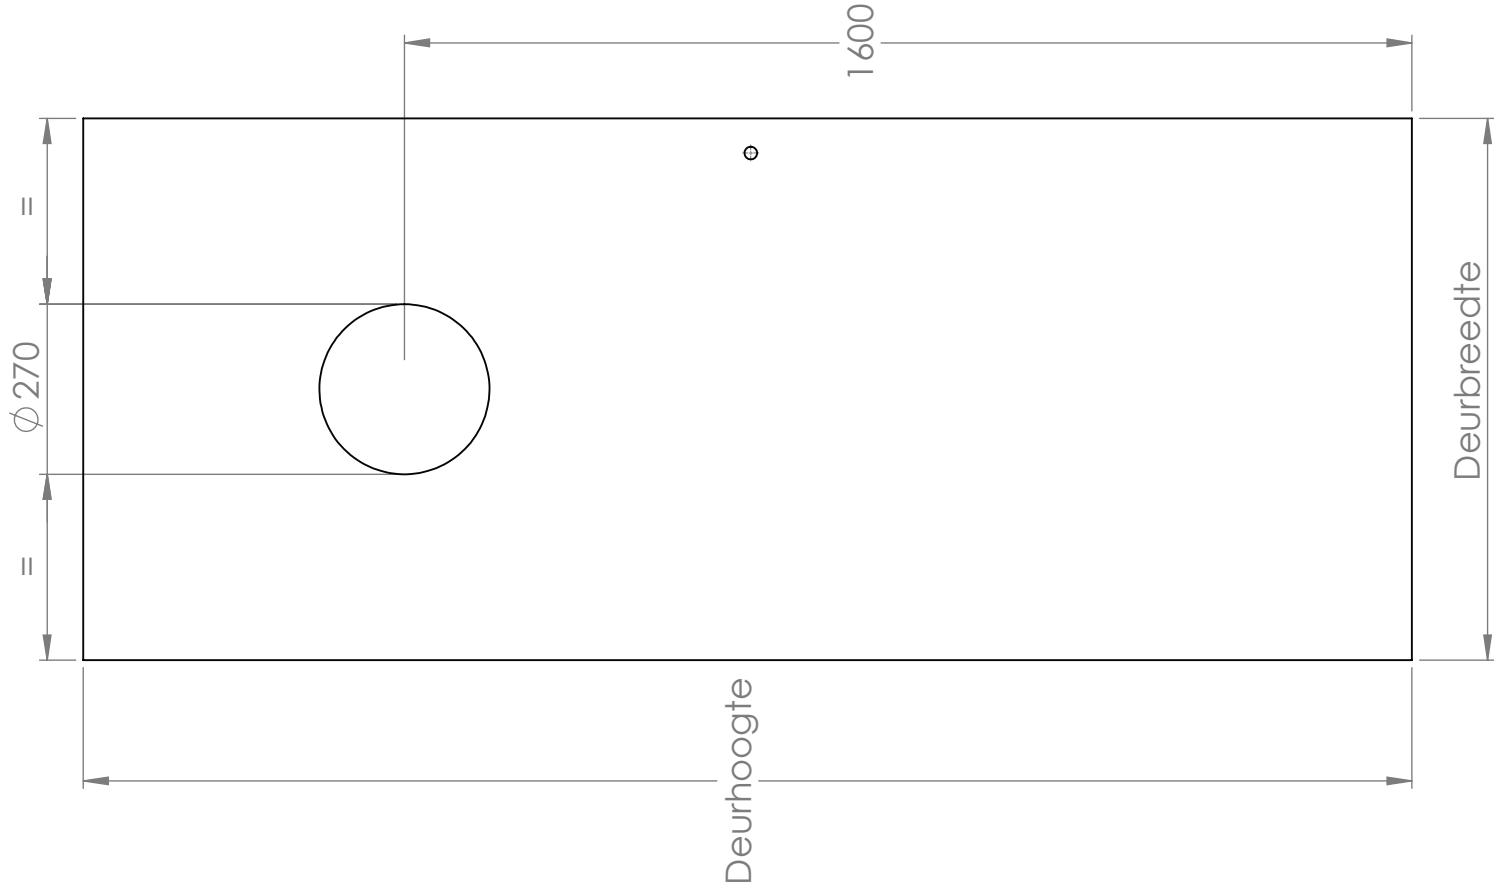

Model 3.0

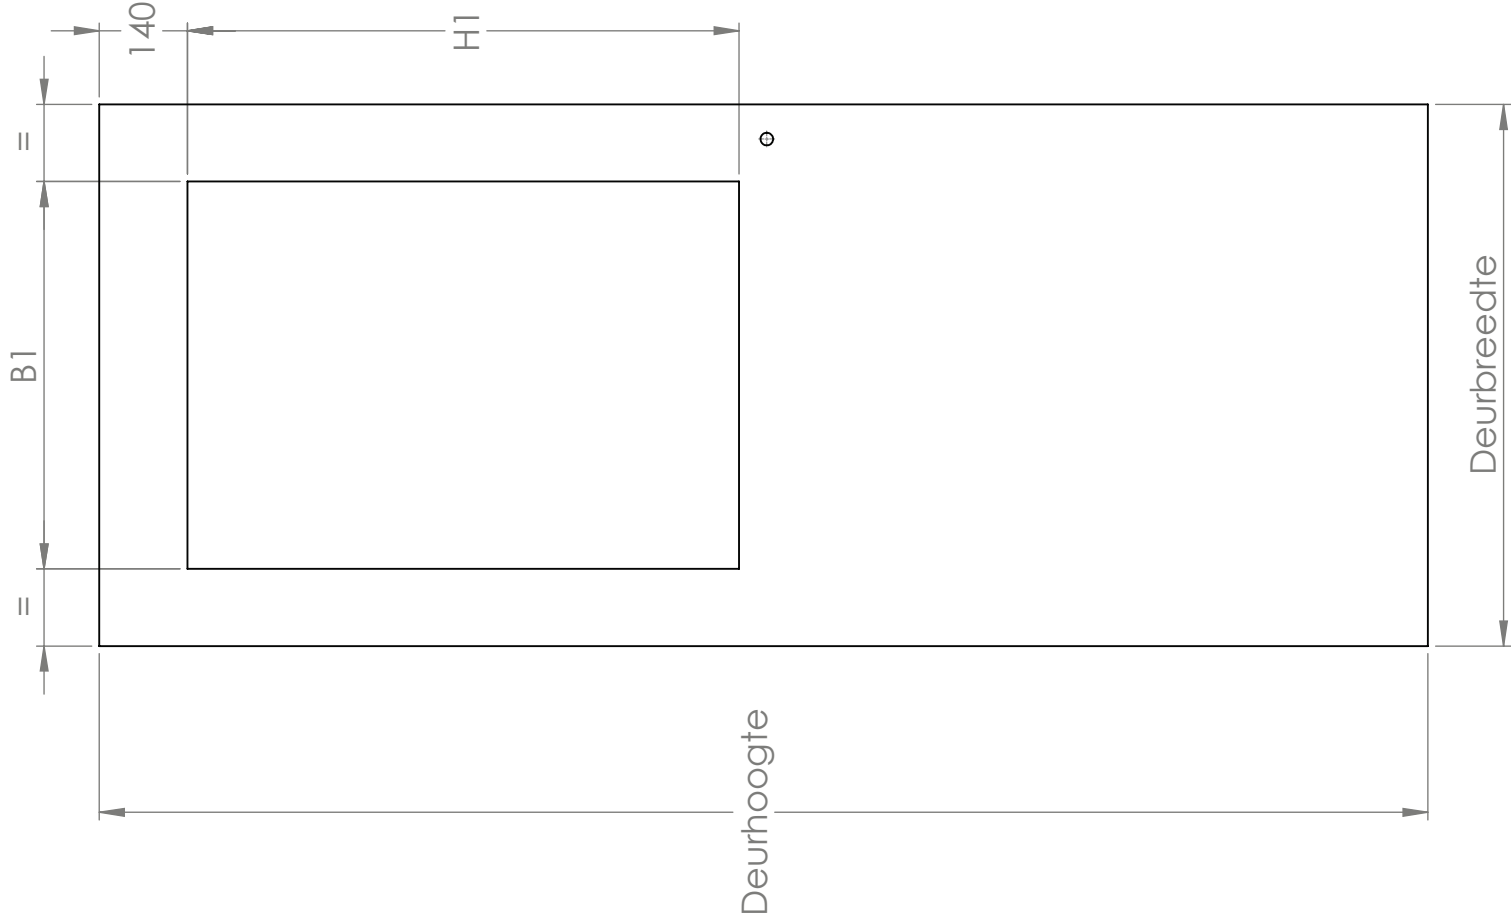

Model 5.0

Deurhoogte		Deurbreedte	
Van	Tot	Van	Tot
1650	< 1650	505	554
1750	1749	555	604
1850	1849	605	654
1950	1949	655	704
2050	2049	705	754
2150	2149	755	804
2250	2249	805	854
2350	2349	855	904
2450	2449	905	954
2550	2549	955	1004
	2649	1005	1054
		1055	1104
		1105	1154
		1155	1204
		1205	1254
		1255	1304
		1305	1354
		1355	1404
		1405	1454
		1455	1504
		1505	1554
		1555	1604

* Bij deurbreedtes > 1254, minimale stijlbreedtes 200mm, in verband met stabiliteit.

855*

905*


955*

1005*

1055*

1105*

1155*

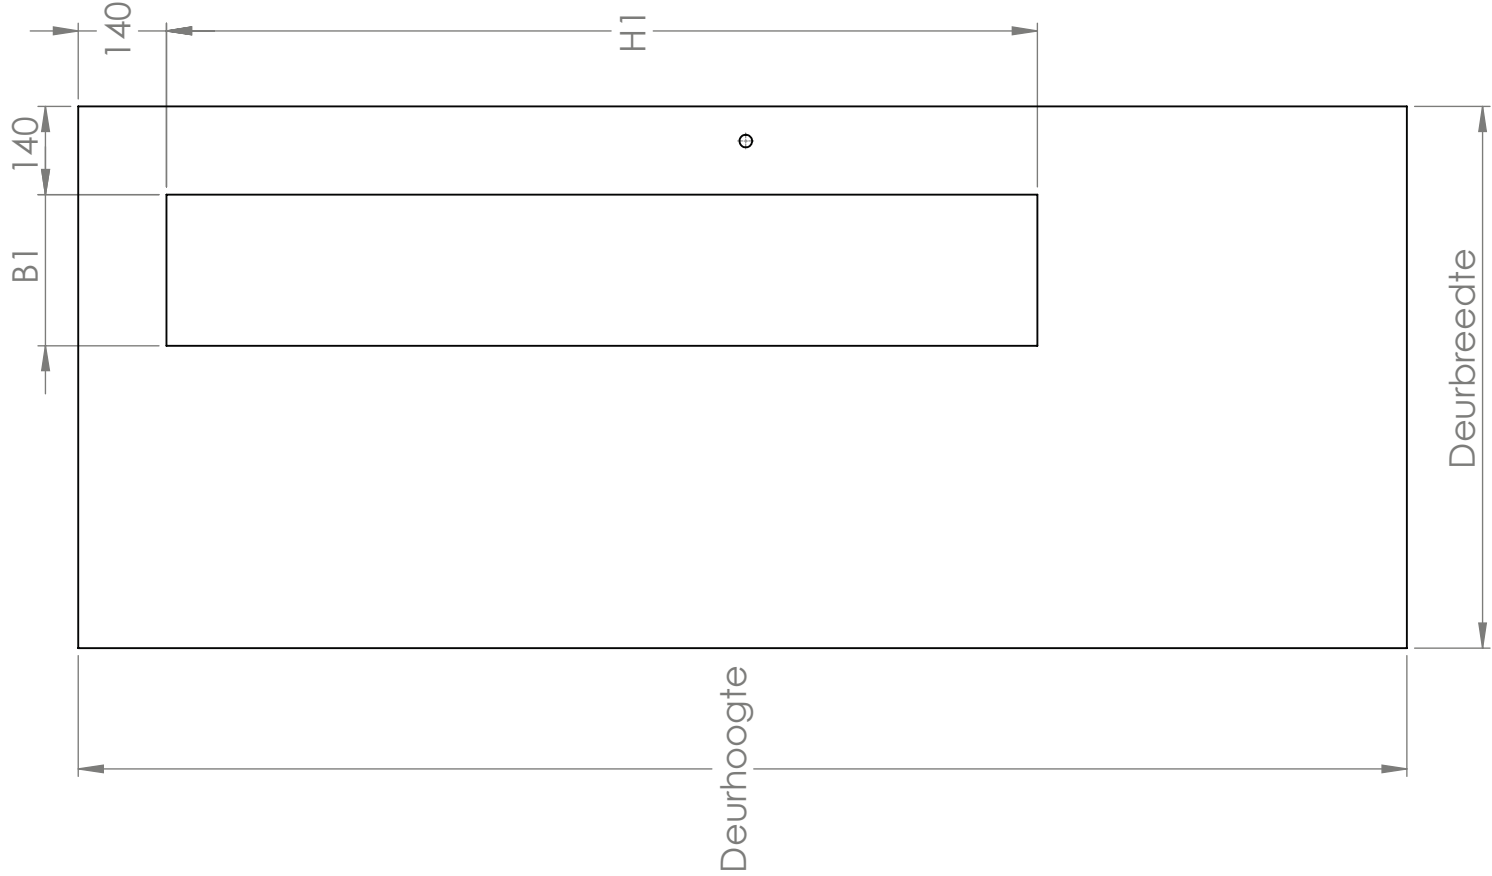


Model 6.0

Deurhoogte		H1
Van	Tot	Op aanvraag
	< 1650	1110
1650	1749	1210
1750	1849	1310
1850	1949	1410
1950	2049	1510
2050	2149	1610
2150	2249	1710
2250	2349	1810
2350	2449	1910
2450	2549	2010
2550	2649	

Deurbreedte		B1
Van	Tot	
505	554	120
555	604	145
605	654	170
655	704	195
705	754	220
755	804	245
805	854	270
855	904	295
905	954	320
955	1004	345
1005	1054	370
1055	1104	395
1105	1154	420
1155	1204	445
1205	1254	470
1255	1304	495*
1305	1354	520*
1355	1404	545*
1405	1454	570*
1455	1504	595*
1505	1554	620*
1555	1604	645*

* Bij deurbreedtes>1254, minimale stijlbreedtes 200mm, in verband met stabiliteit.

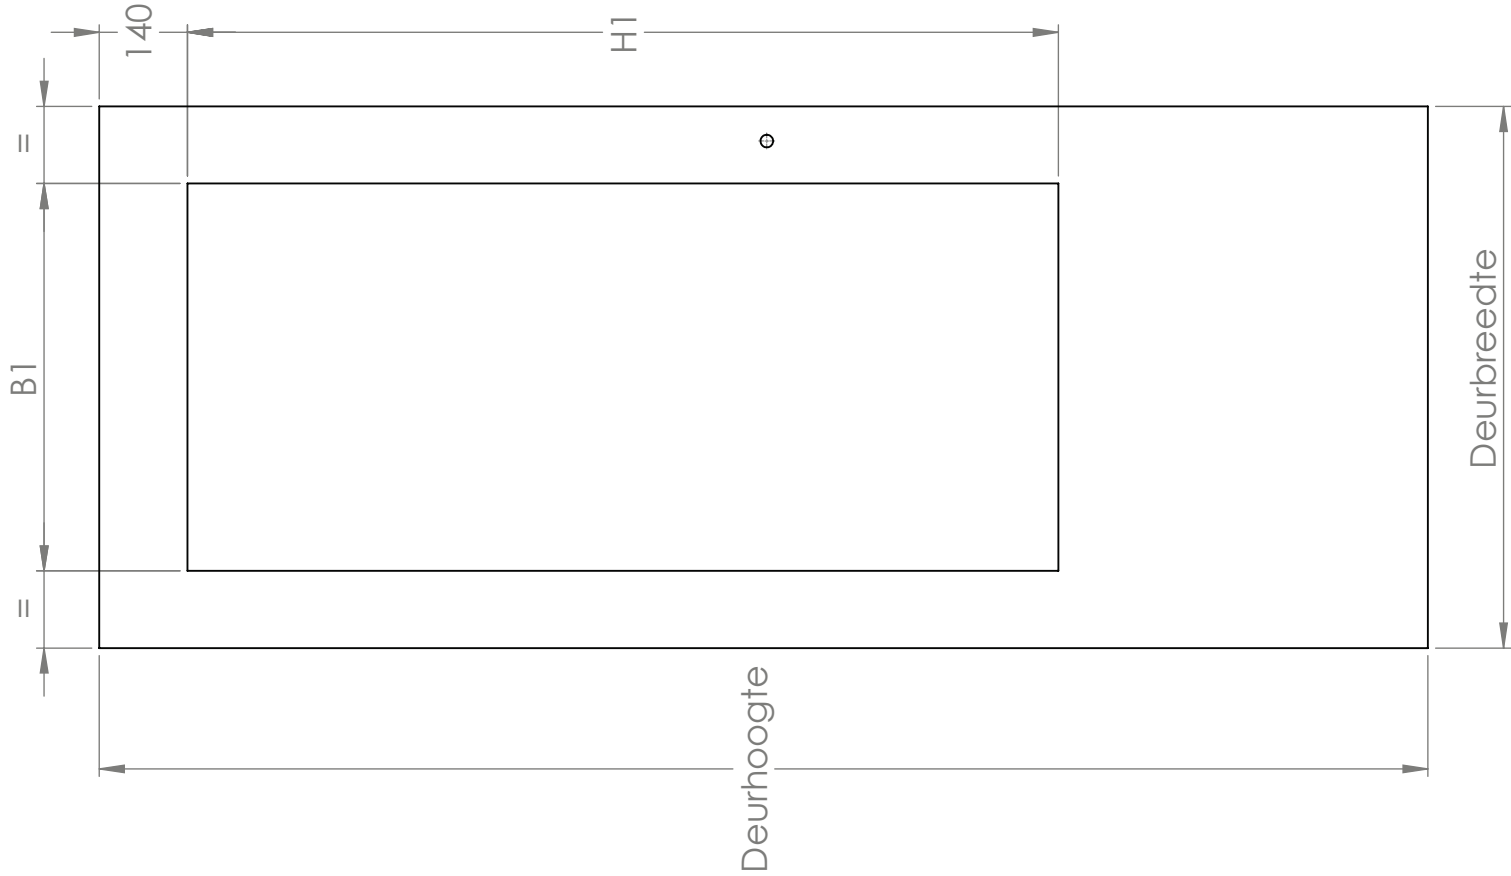

Model 7.0

Deurhoogte		H1
Van	Tot	Op aanvraag
1650	< 1650	1110
1750	1749	1210
1850	1849	1310
1950	1949	1410
2050	2049	1510
2150	2149	1610
2250	2249	1710
2350	2349	1810
2450	2449	1910
2550	2549	2010

Deurbreedte		B1
Van	Tot	
505	554	265
555	604	315
605	654	365
655	704	415
705	754	465
755	804	515
805	854	565
855	904	615
905	954	665
955	1004	715
1005	1054	765
1055	1104	815
1105	1154	865
1155	1204	915
1205	1254	965
1255	1304	855*
1305	1354	905*
1355	1404	955*
1405	1454	1005*
1455	1504	1055*
1505	1554	1105*
1555	1604	1155*

* Bij deurbreedtes > 1254, minimale stijlbreedtes 200mm, in verband met stabiliteit.