

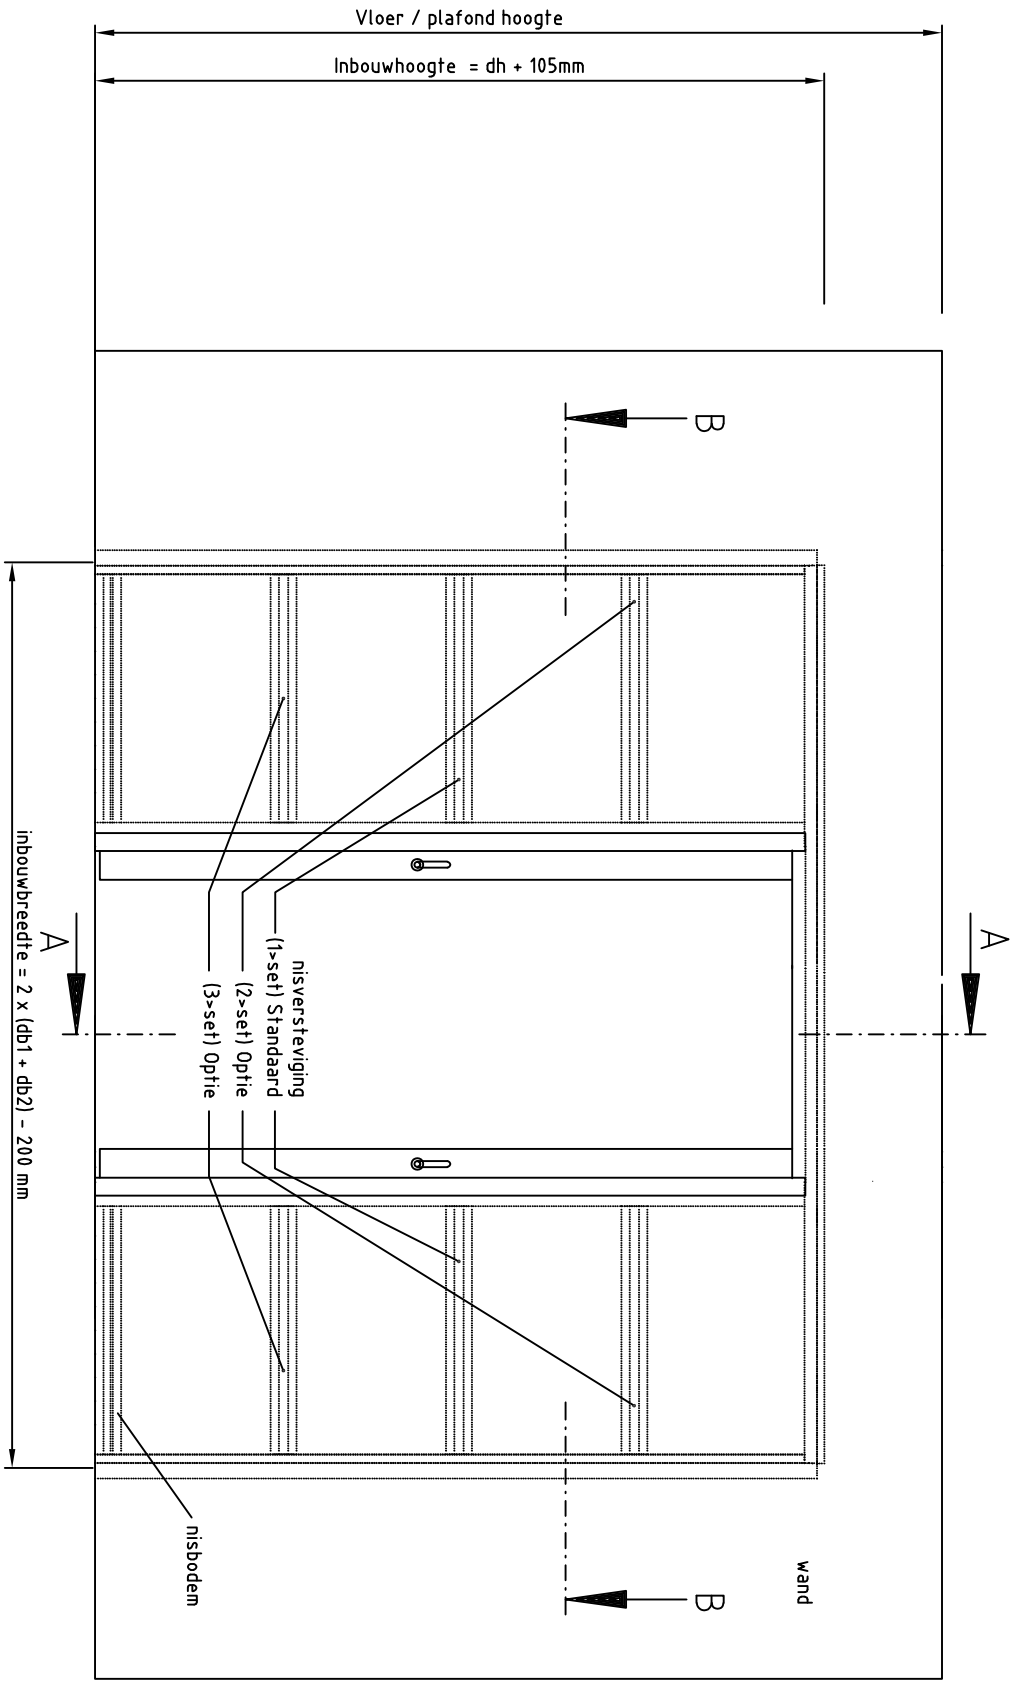


1 laag gips = wanddikte 100 mm
2 laag gips = wanddikte 125 mm
3 laag gips = wanddikte 150 mm

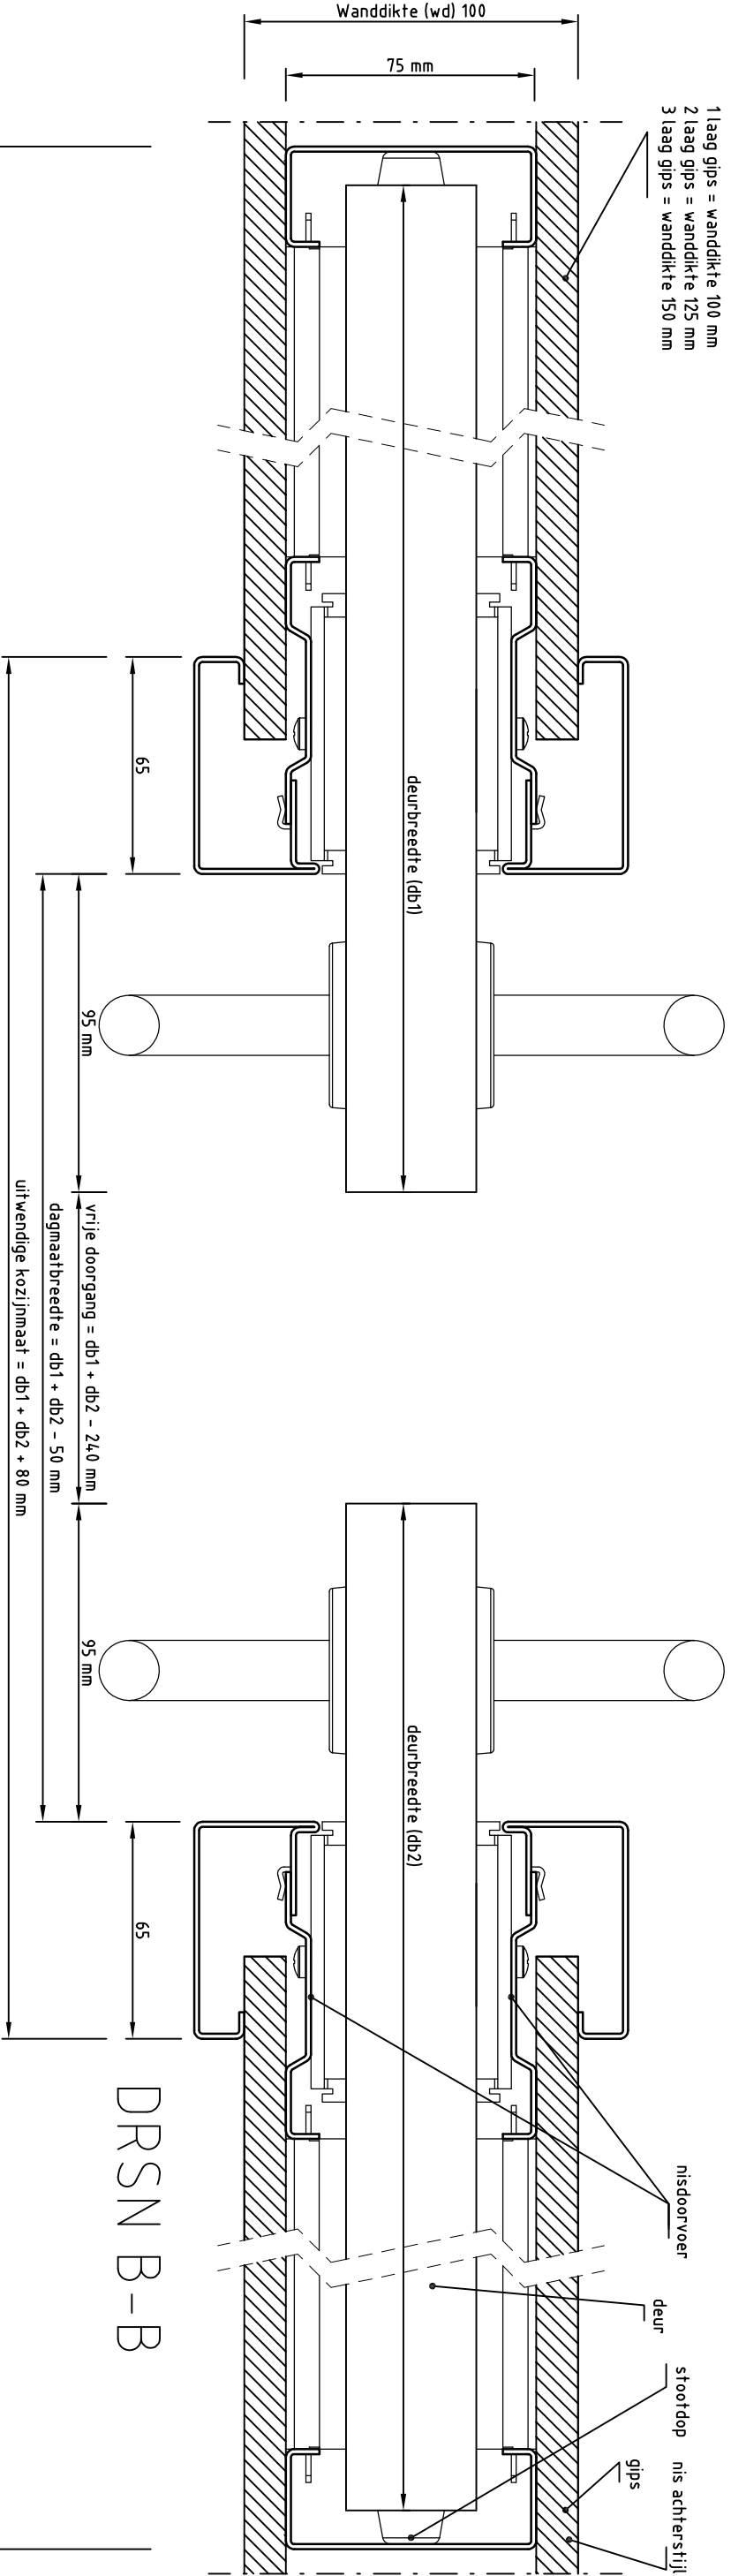

Formaat: A3		Startdatum: 18-11-24	Getekend: re	Maateenheid: mm	Materiaal:	Schaal:	Tolerantie:
Wijzig datum:		Getekend:	Benaming: Motion in de wand Basis dubbeldeurs WD100				

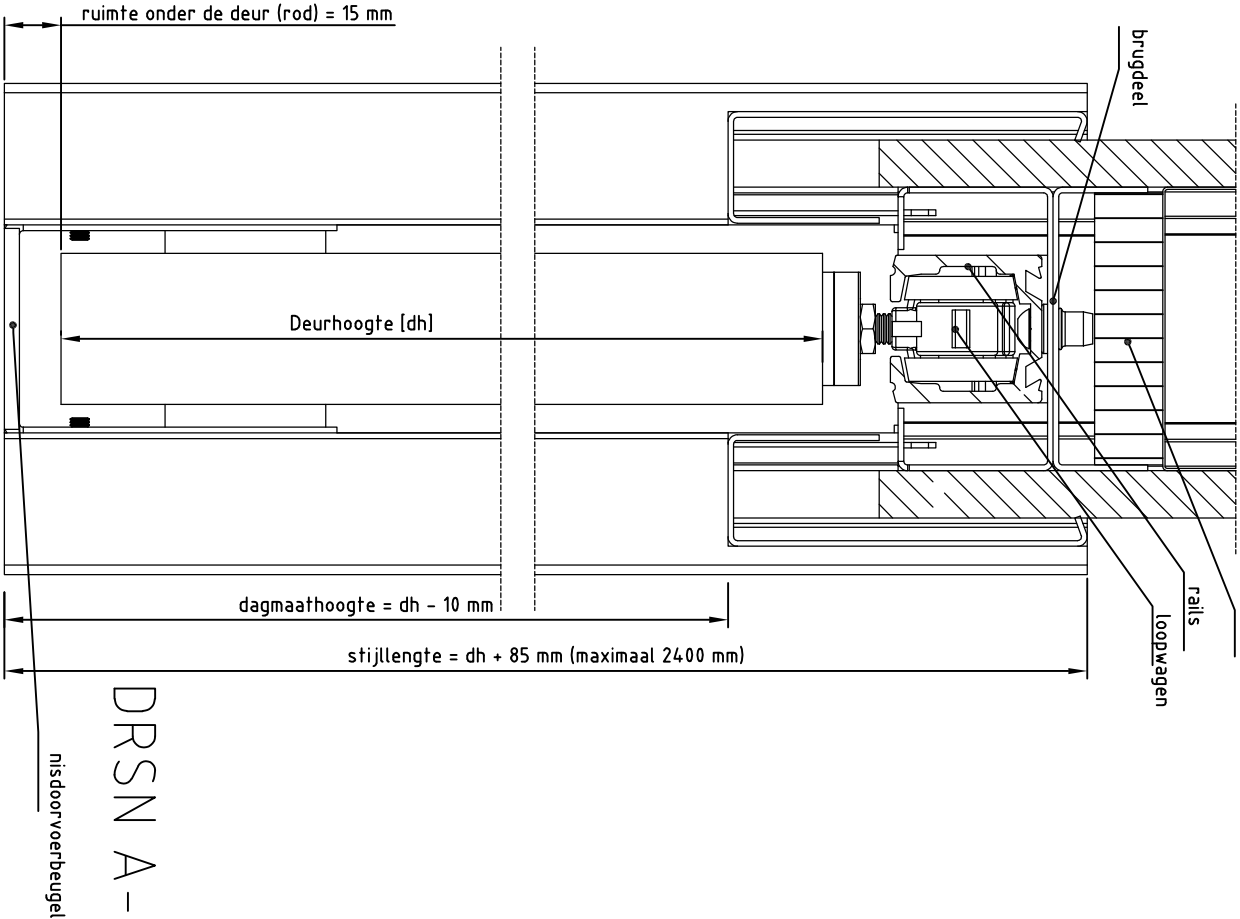

DRSN A-A